

CHANGE: TWY A

AERODROME CHART - ICAO

ARP
40 08 50.19 N
044 23 45.17 E


AD ELEV
2838'

GND 119.0
TWR 128.0

**ARMENIA
YEREVAN / International**

VAR 7°E-2025

Annual rate of change 3' 33"

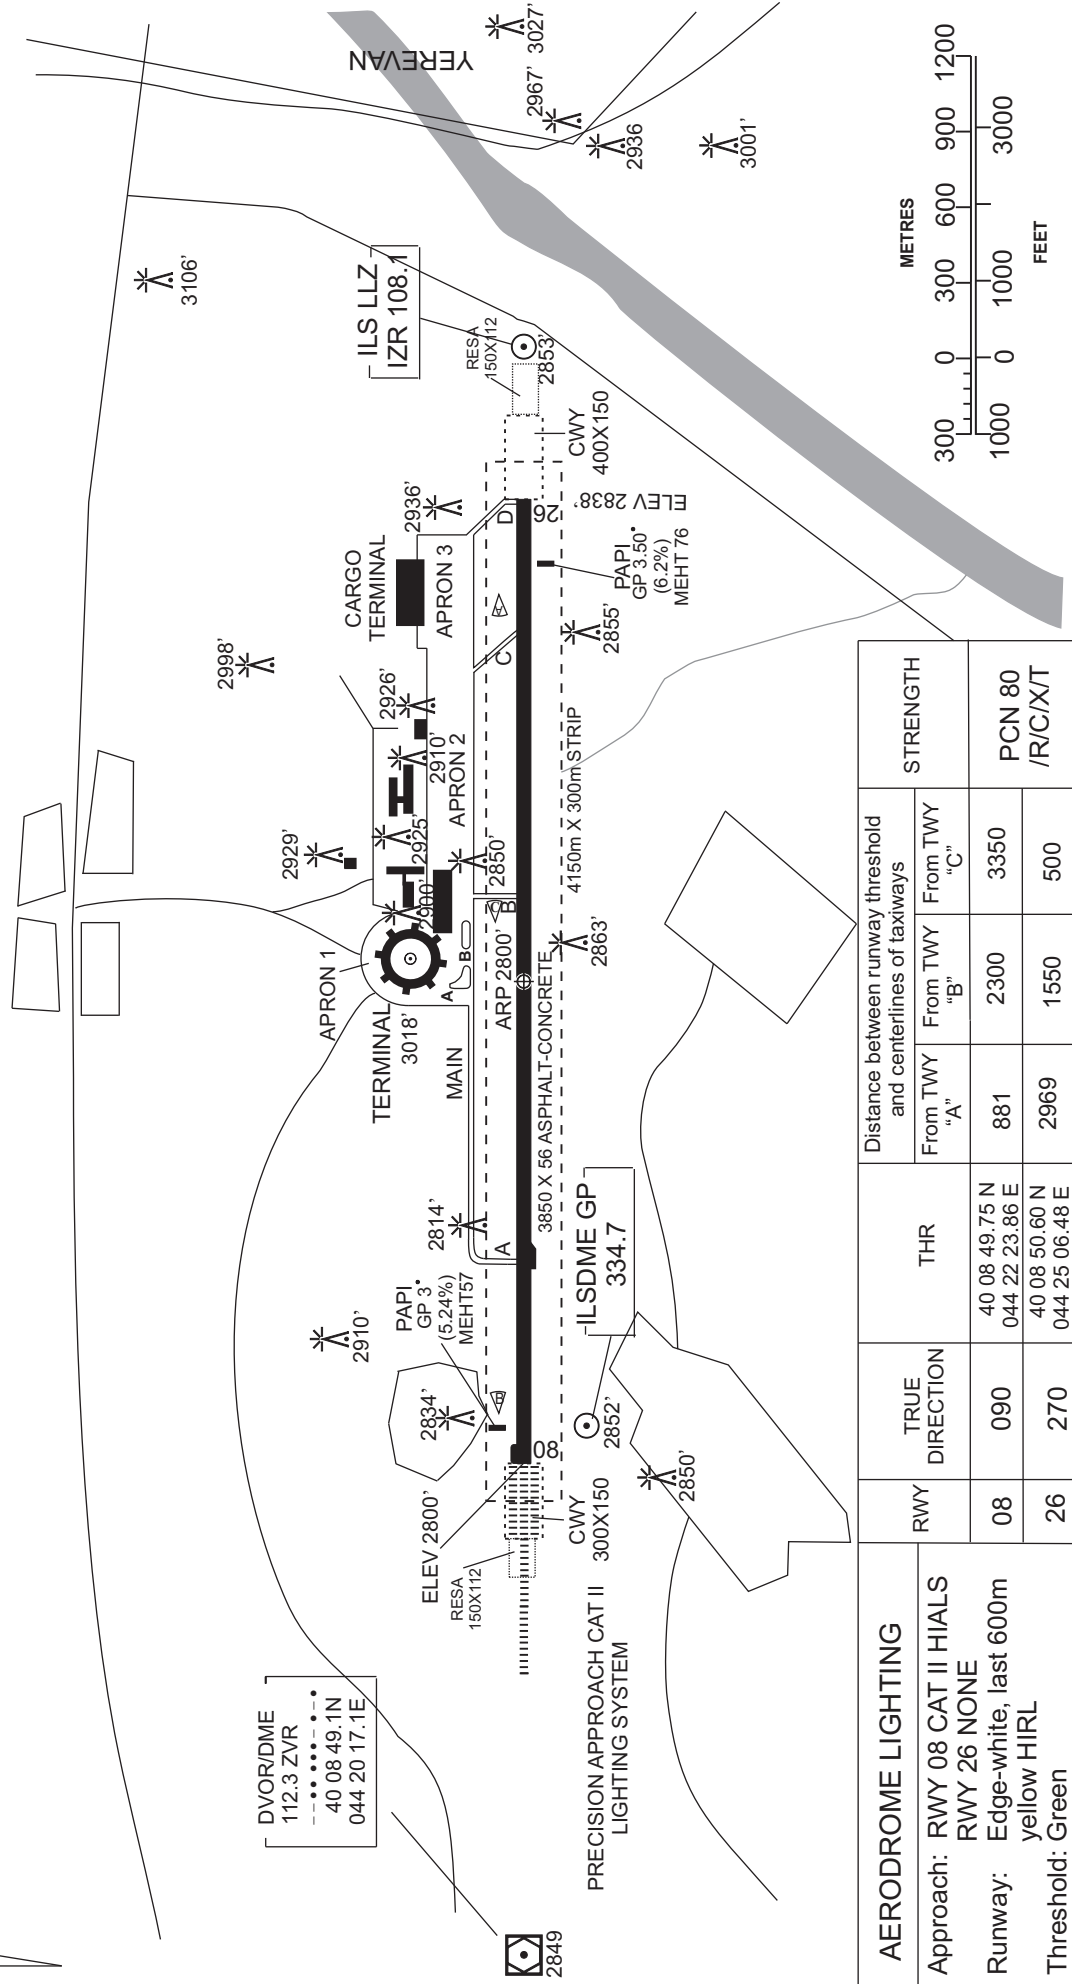

AERODROME LIGHTING	RWY	TRUE DIRECTION	THR	Distance between runway threshold and centerlines of taxiways		STRENGTH
				From TWY "A"	From TWY "B"	
Approach: RWY 08 CAT II HIALS RWY 26 NONE	08	090	40 08 49.75 N 044 22 23.86 E	881	2300	PCN 80 /R/C/XT
Runway: Edge-white, last 600m yellow HIRL Threshold: Green	26	270	40 08 50.60 N 044 25 06.48 E	2969	1550	500